


GS-HR HURRICANE RESISTANT SKYLIGHT

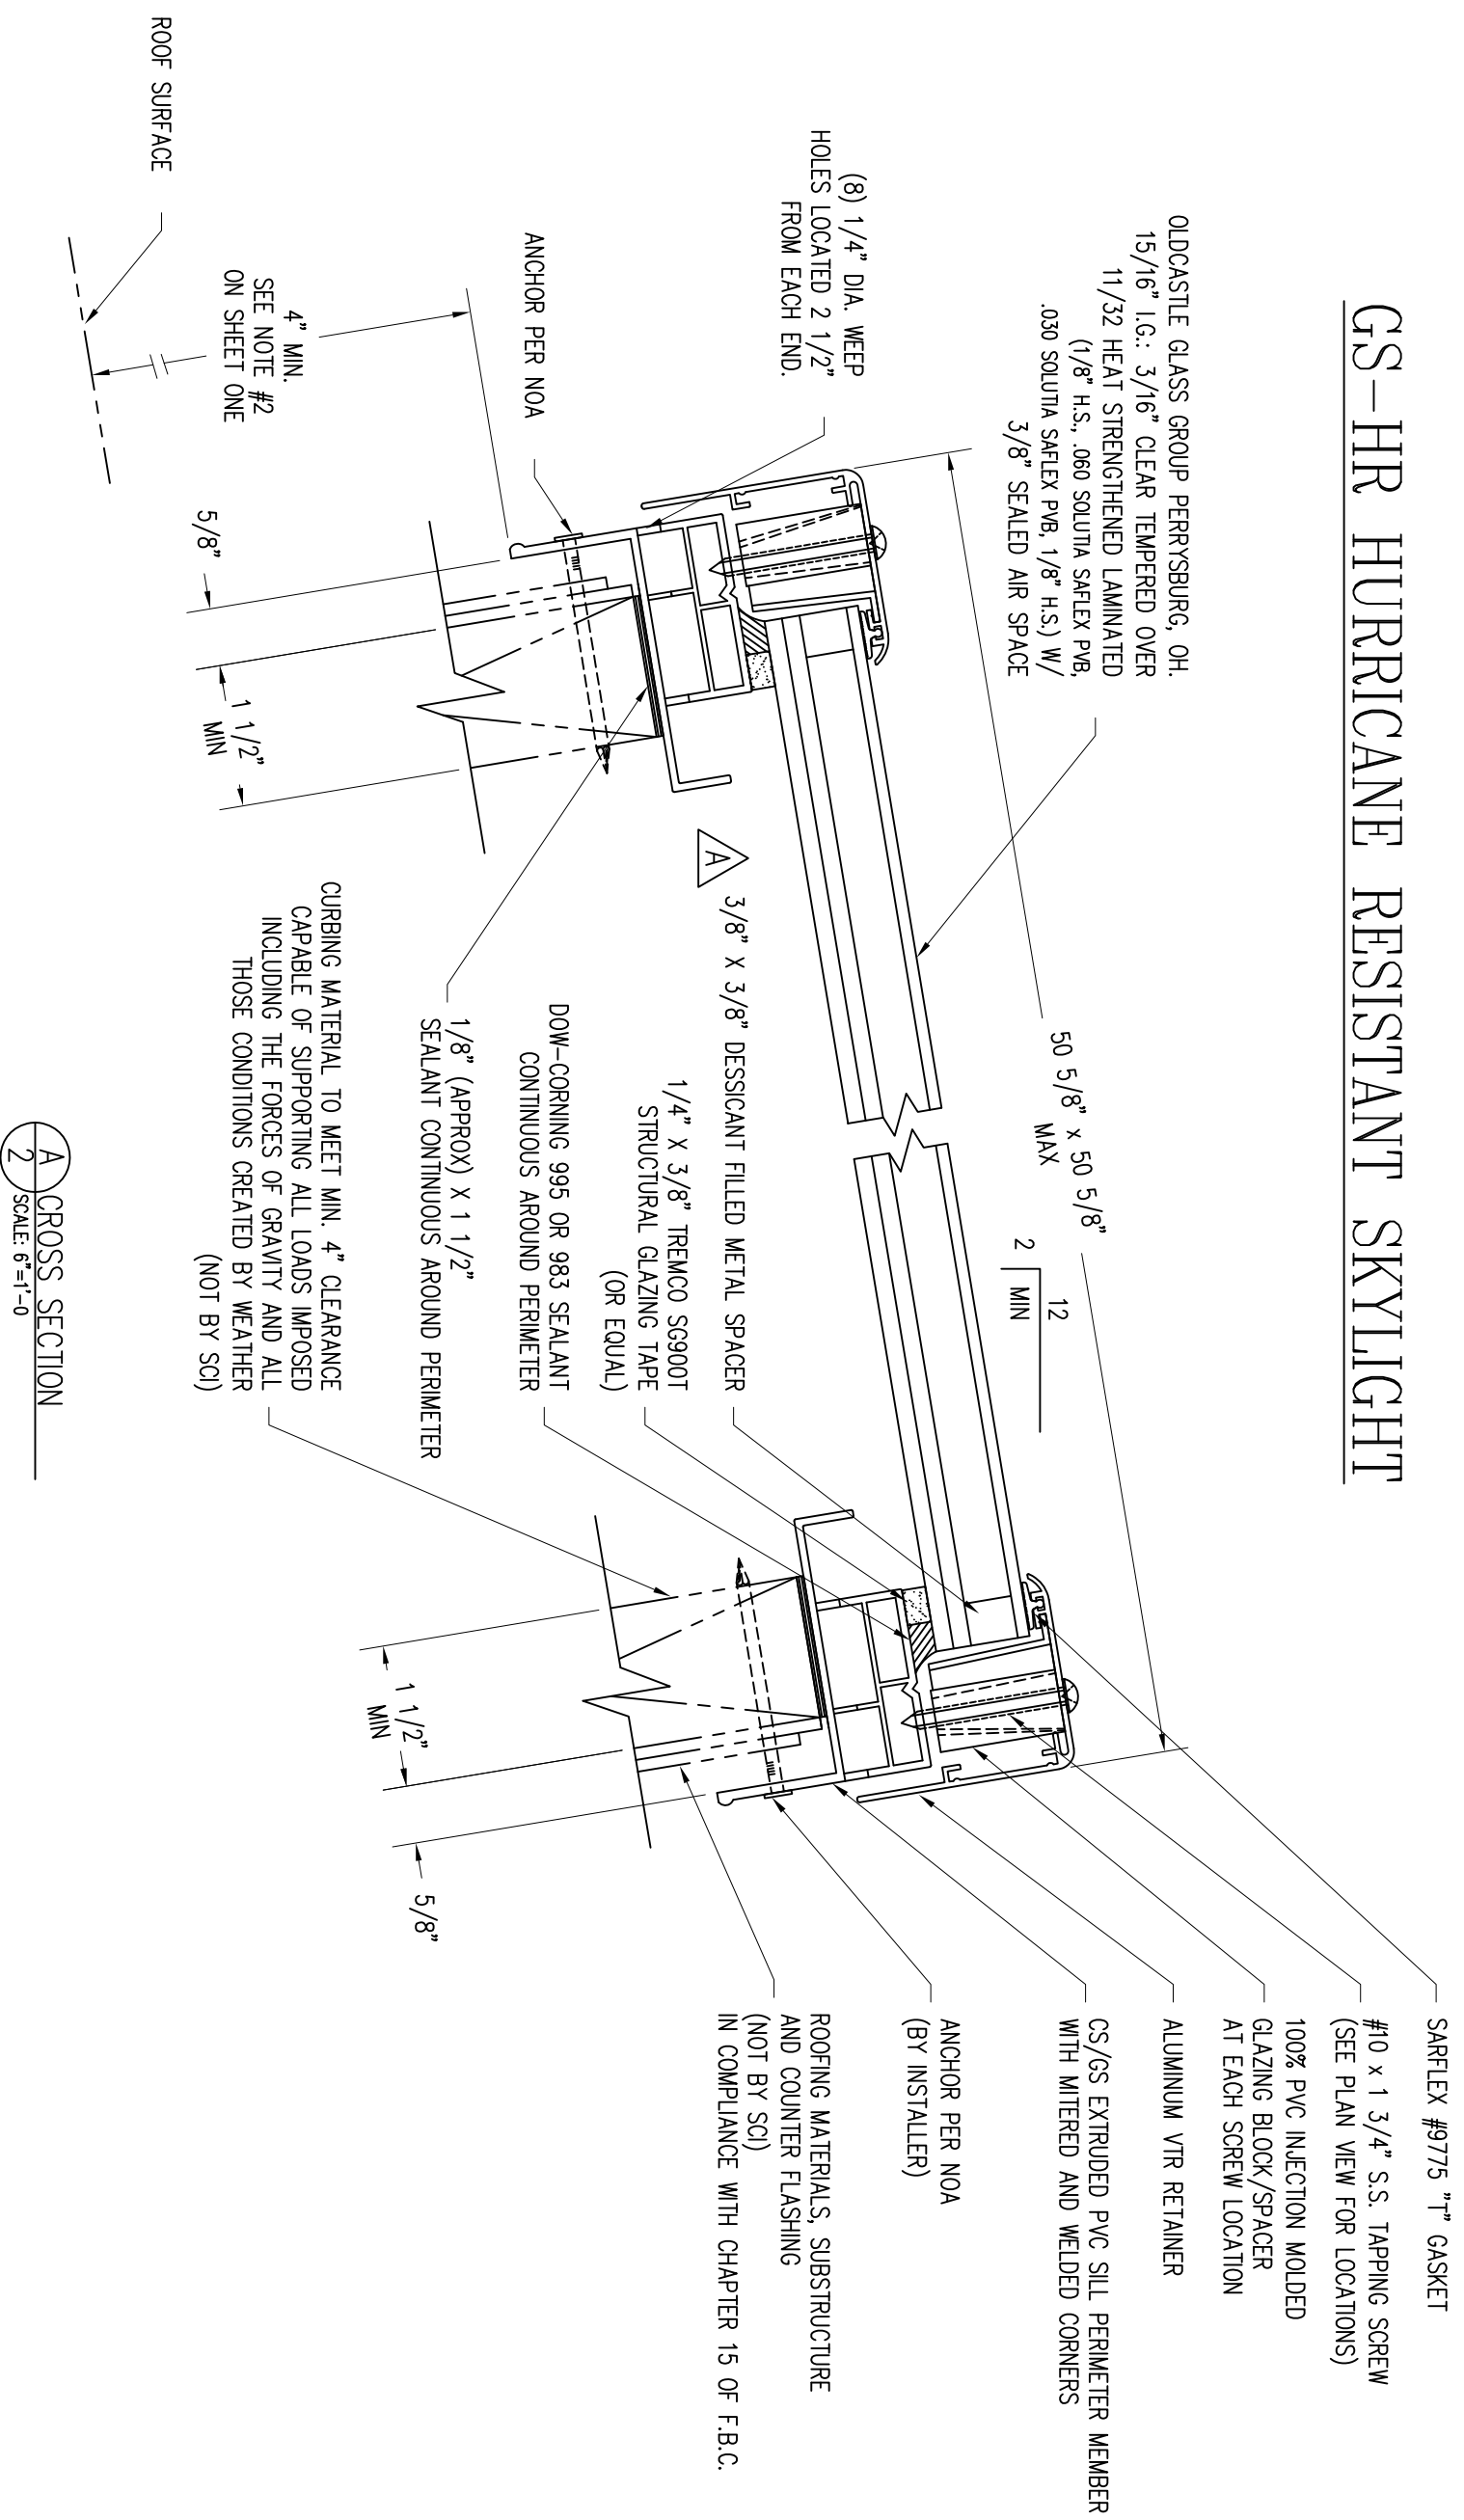

PROJECT:

SKYLIGHT CONCEPTS, INC.
 3400 SW 26TH TER A6
 FT. LAUDERDALE, FL 33312 (954) 776-7616

