


SKYLIGHT CONCEPTS, INC.
 3400 SW 26th Terrace, Suite A6
 FORT LAUDERDALE, FL 33312
 T - 800 346-6991 F - 954 772-1915

Security "Bar" Grill Detail

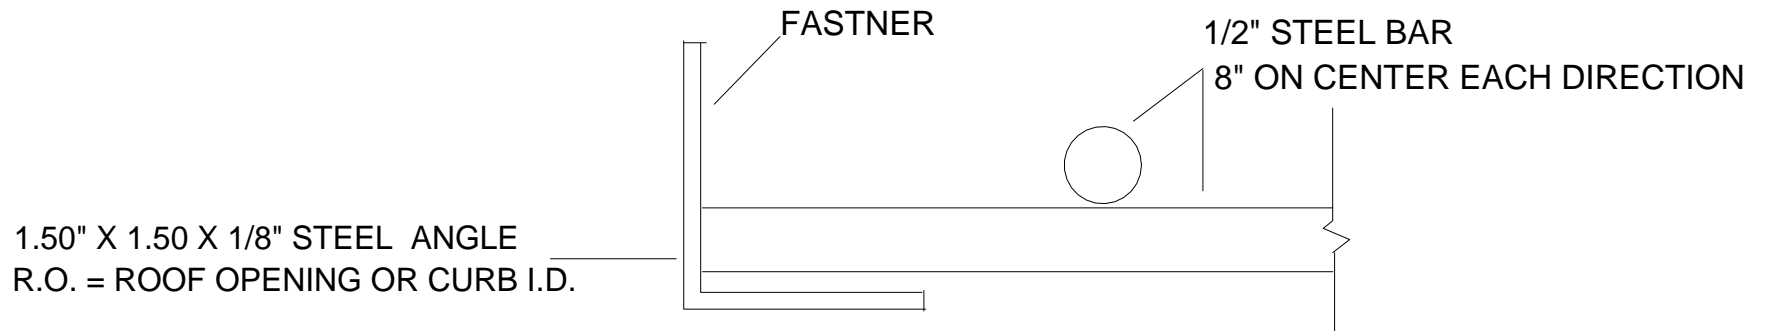

DATE:	
MODEL#	QTY.
R.O.	
O.D.	
JOB:	
CUSTOMER:	

